


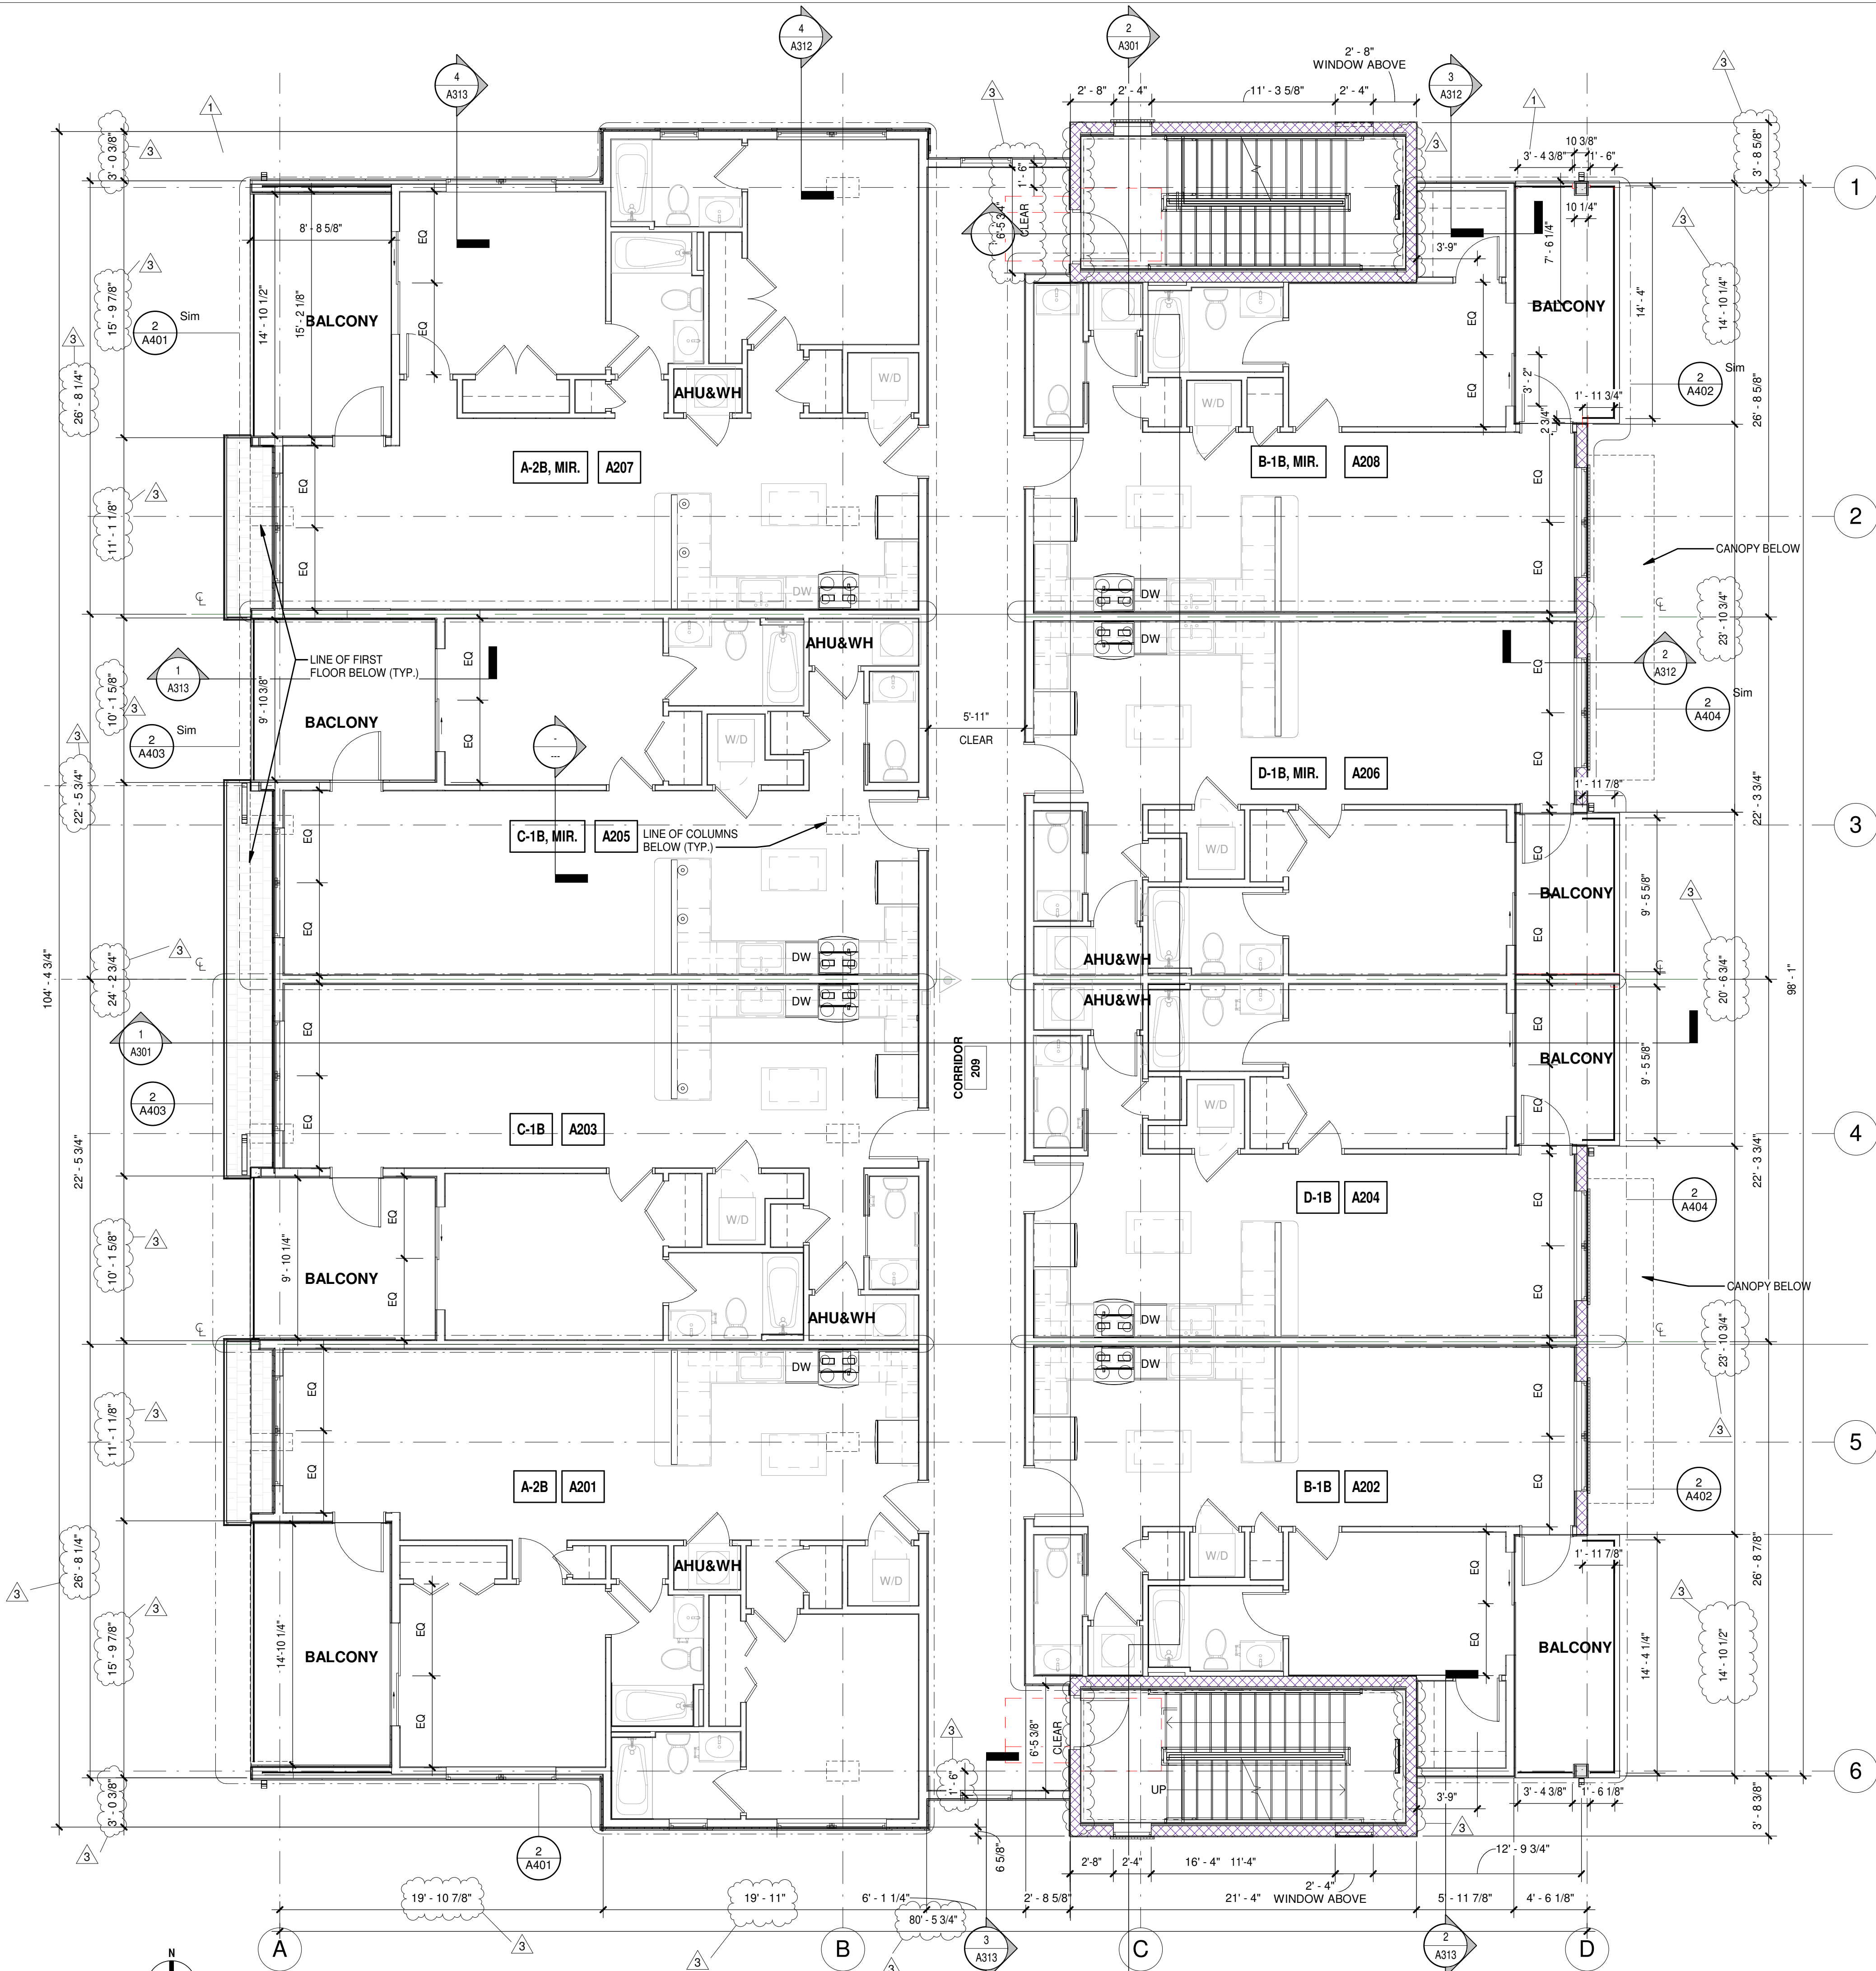

GENERAL DIMENSION NOTES

- SEE SHEET G000 FOR DIMENSIONING STANDARDS
- SEE SHEET G200 FOR PARTITION TYPES
- SEE STRUCTURAL DRAWINGS FOR FLOOR CONSTRUCTION JOINTS


UNIT INFORMATION

UNIT TYPE	BEDROOM NUMBER	UNIT TYPE TAG	UNIT NUMBER
U-2B			
A201			

- UNIT TYPE A = 1,111 GSF / 2 BEDROOMS - 2 BATHS
- UNIT TYPE B = 794 GSF / 1 BEDROOM - 2 BATH
- UNIT TYPE C = 900 GSF / 1 BEDROOM - 2 BATHS
- UNIT TYPE D = 774 GSF / 1 BEDROOM - 2 BATHS

PROJECT TOTALS: 8 UNITS

TOTAL UNITS AREA (8 UNITS): 7496 SF

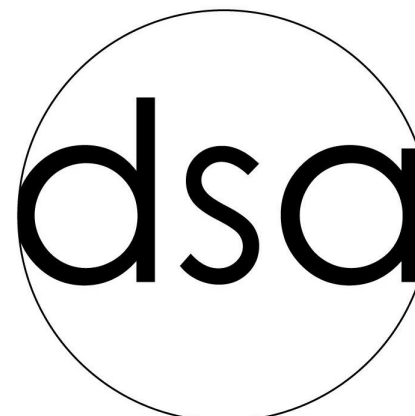

design styles
architecture

1708 E Columbus Drive
Tampa, Florida 33605
p 813 241 6700 f 813 247 3757

designstylesarchitecture.com
#AA0003393

All reproduction & intellectual property rights reserved 2021

Project

THE LANDING AT
RIVERWALK -
BUILDING 1

2502 & 2504 N
BOULEVARD, TAMPA,
FL 33602

Prepared for

COWBOYS AND
PIRATES

In Association with:

PENNONI
CONTACT: EGLANTINA VRUSHO
5755 RIO VISTA DRIVE
CLEARWATER, FL 33760
STRUCTURAL CONSULTANT
PHONE

KPI ENGINEERING, INC
CONTACT: LUIS VARGAS
3203 QUEEN PALM DR, TAMPA,
FL 33619
(813) 241-6488

KPI ENGINEERING, INC
CONTACT: SCOTT NELSON
3203 QUEEN PALM DR, TAMPA,
FL 33619
(813) 241-6488

HALFF ASSOCIATE, INC.
CONTACT: ISABELLE ALBERT
1000 N ASHLEY DR #900,
TAMPA, FL 33602
(813) 331-0976

MPH CIVIL CONSULTANTS, INC.
CONTACT: H. DUANE MILFORD
1121 ODESSA, FL 33556
(813) 731-0052

Professional Seal

Andrew J. Dohmen 2/2/2025
AR #15805 9:43:28 PM

Issue Description	Date
DESIGN DEVELOPMENT	11/14/2023
PERMIT SET	12/15/2023

No.	Revision Description	Date
1	PERMIT COMMENTS	02/29/2024
3	REV3	06/28/2024

Project Number: 23312

Sheet Title

SECOND LEVEL
DIMENSION PLAN

Original drawing is 24 x 36 Do not scale contents of drawing
Sheet Number

A102D